
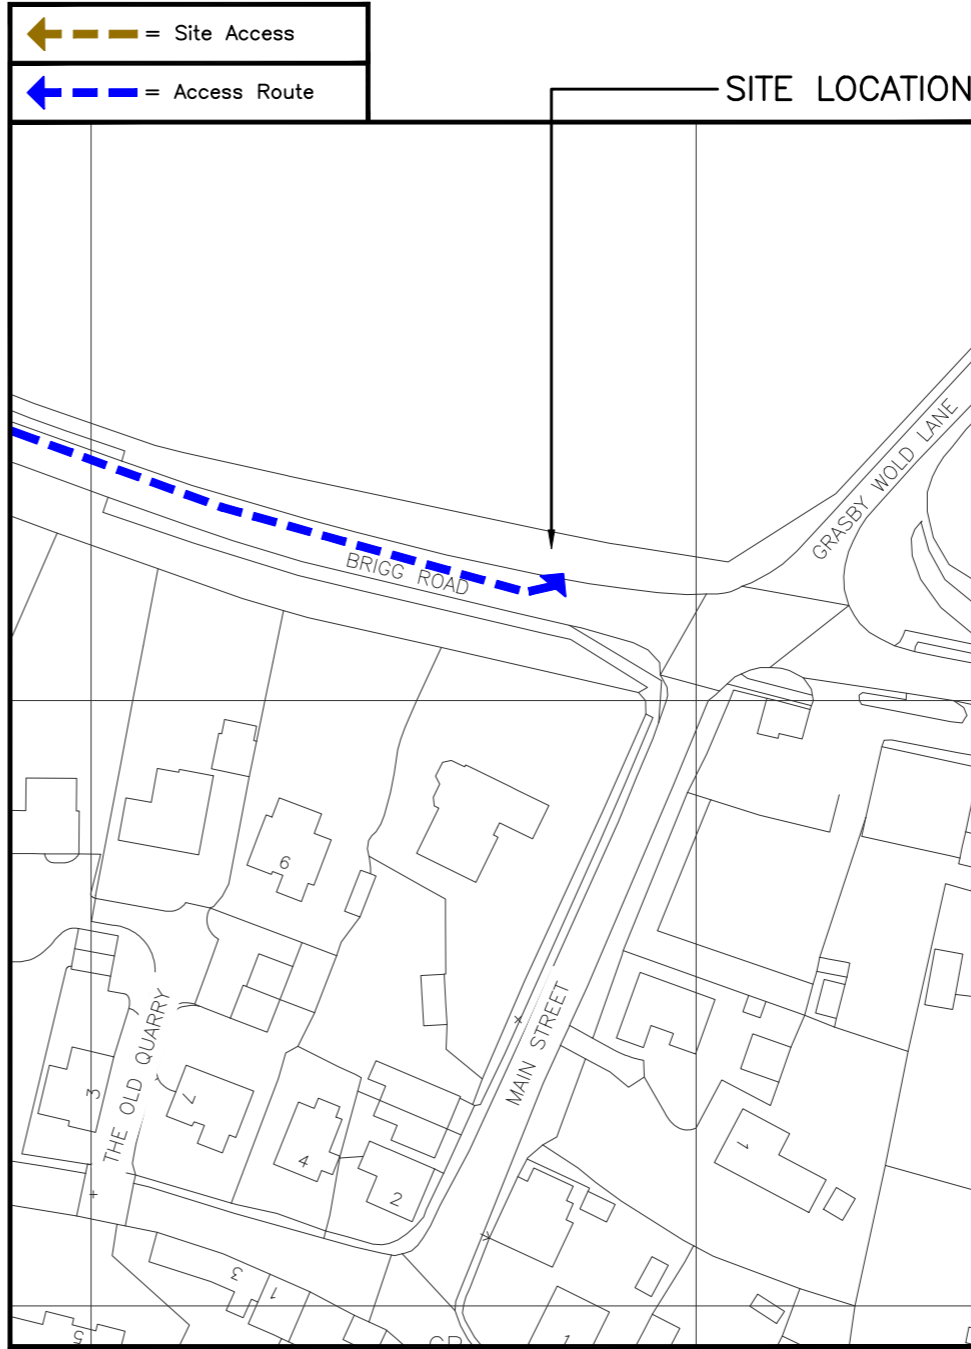


0 2km
Scale

SITE LOCATION
(Scale 1:50000)

Reproduced by permission of Ordnance Survey on behalf of the Controller of His Majesty's Stationery Office
All rights reserved. © Crown Copyright
licence no. 100047947

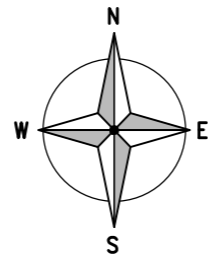

4050.00


4049.00

5088.00

5089.00

DETAILED SITE LOCATION
(Scale 1:1250)

Reproduced by permission of Ordnance Survey on behalf of the Controller of His Majesty's Stationery Office
All rights reserved. © Crown Copyright
licence no. 100047947

 

ORIGINAL SCALE AT A3 - 1:1250

ALL DIMENSIONS IN METRES



SITE PHOTOGRAPH

ALL DIMENSIONS ARE IN mm UNLESS NOTED OTHERWISE

N.G.R | E: 508888 N: 405028

DIRECTIONS TO SITE:

HEAD EAST ON M180. KEEP RIGHT TO STAY ON M180. AT JUNCTION 4, TAKE THE A15 EXIT TO SCUNTHORPE/LINCOLN/BRIGG/A18. AT BROUGHTON INTERCHANGE, TAKE THE 1ST EXIT ONTO A15. AT THE ROUNDABOUT, TAKE THE 3RD EXIT ONTO A18. AT THE ROUNDABOUT, TAKE THE 1ST EXIT ONTO SCAWBY RD/A18. AT THE ROUNDABOUT, TAKE THE 2ND EXIT ONTO BARNARD AVE/A18. AT THE ROUNDABOUT, CONTINUE STRAIGHT ONTO BIGBY RD/A1084. SITE WILL BE ON THE LEFT HAND SIDE

NOTES:

A	Issued for Approval	JE	AC	07.09.23
REV	MODIFICATION	BY	CH	DATE




Cell Name	Opt.
SW OFF BRIGG ROAD	A

Cell ID No		
CORNERSTONE	TEF	VF
23466622	079168	N/A
E337178		

Site Address / Contact Details	
BRIGG ROAD GRASBY LINCOLNSHIRE DN38 6AH	

Drawing Title: SITE LOCATION MAPS				
Purpose of issue: PLANNING				Dwg Rev:
Drawing Number: 100				A
Surveyed By: ICS		Original Sheet Size: A3		Pack Issue:
Drawn: JE	Date: 07.09.23	Checked: AC	Date: 07.09.23	A

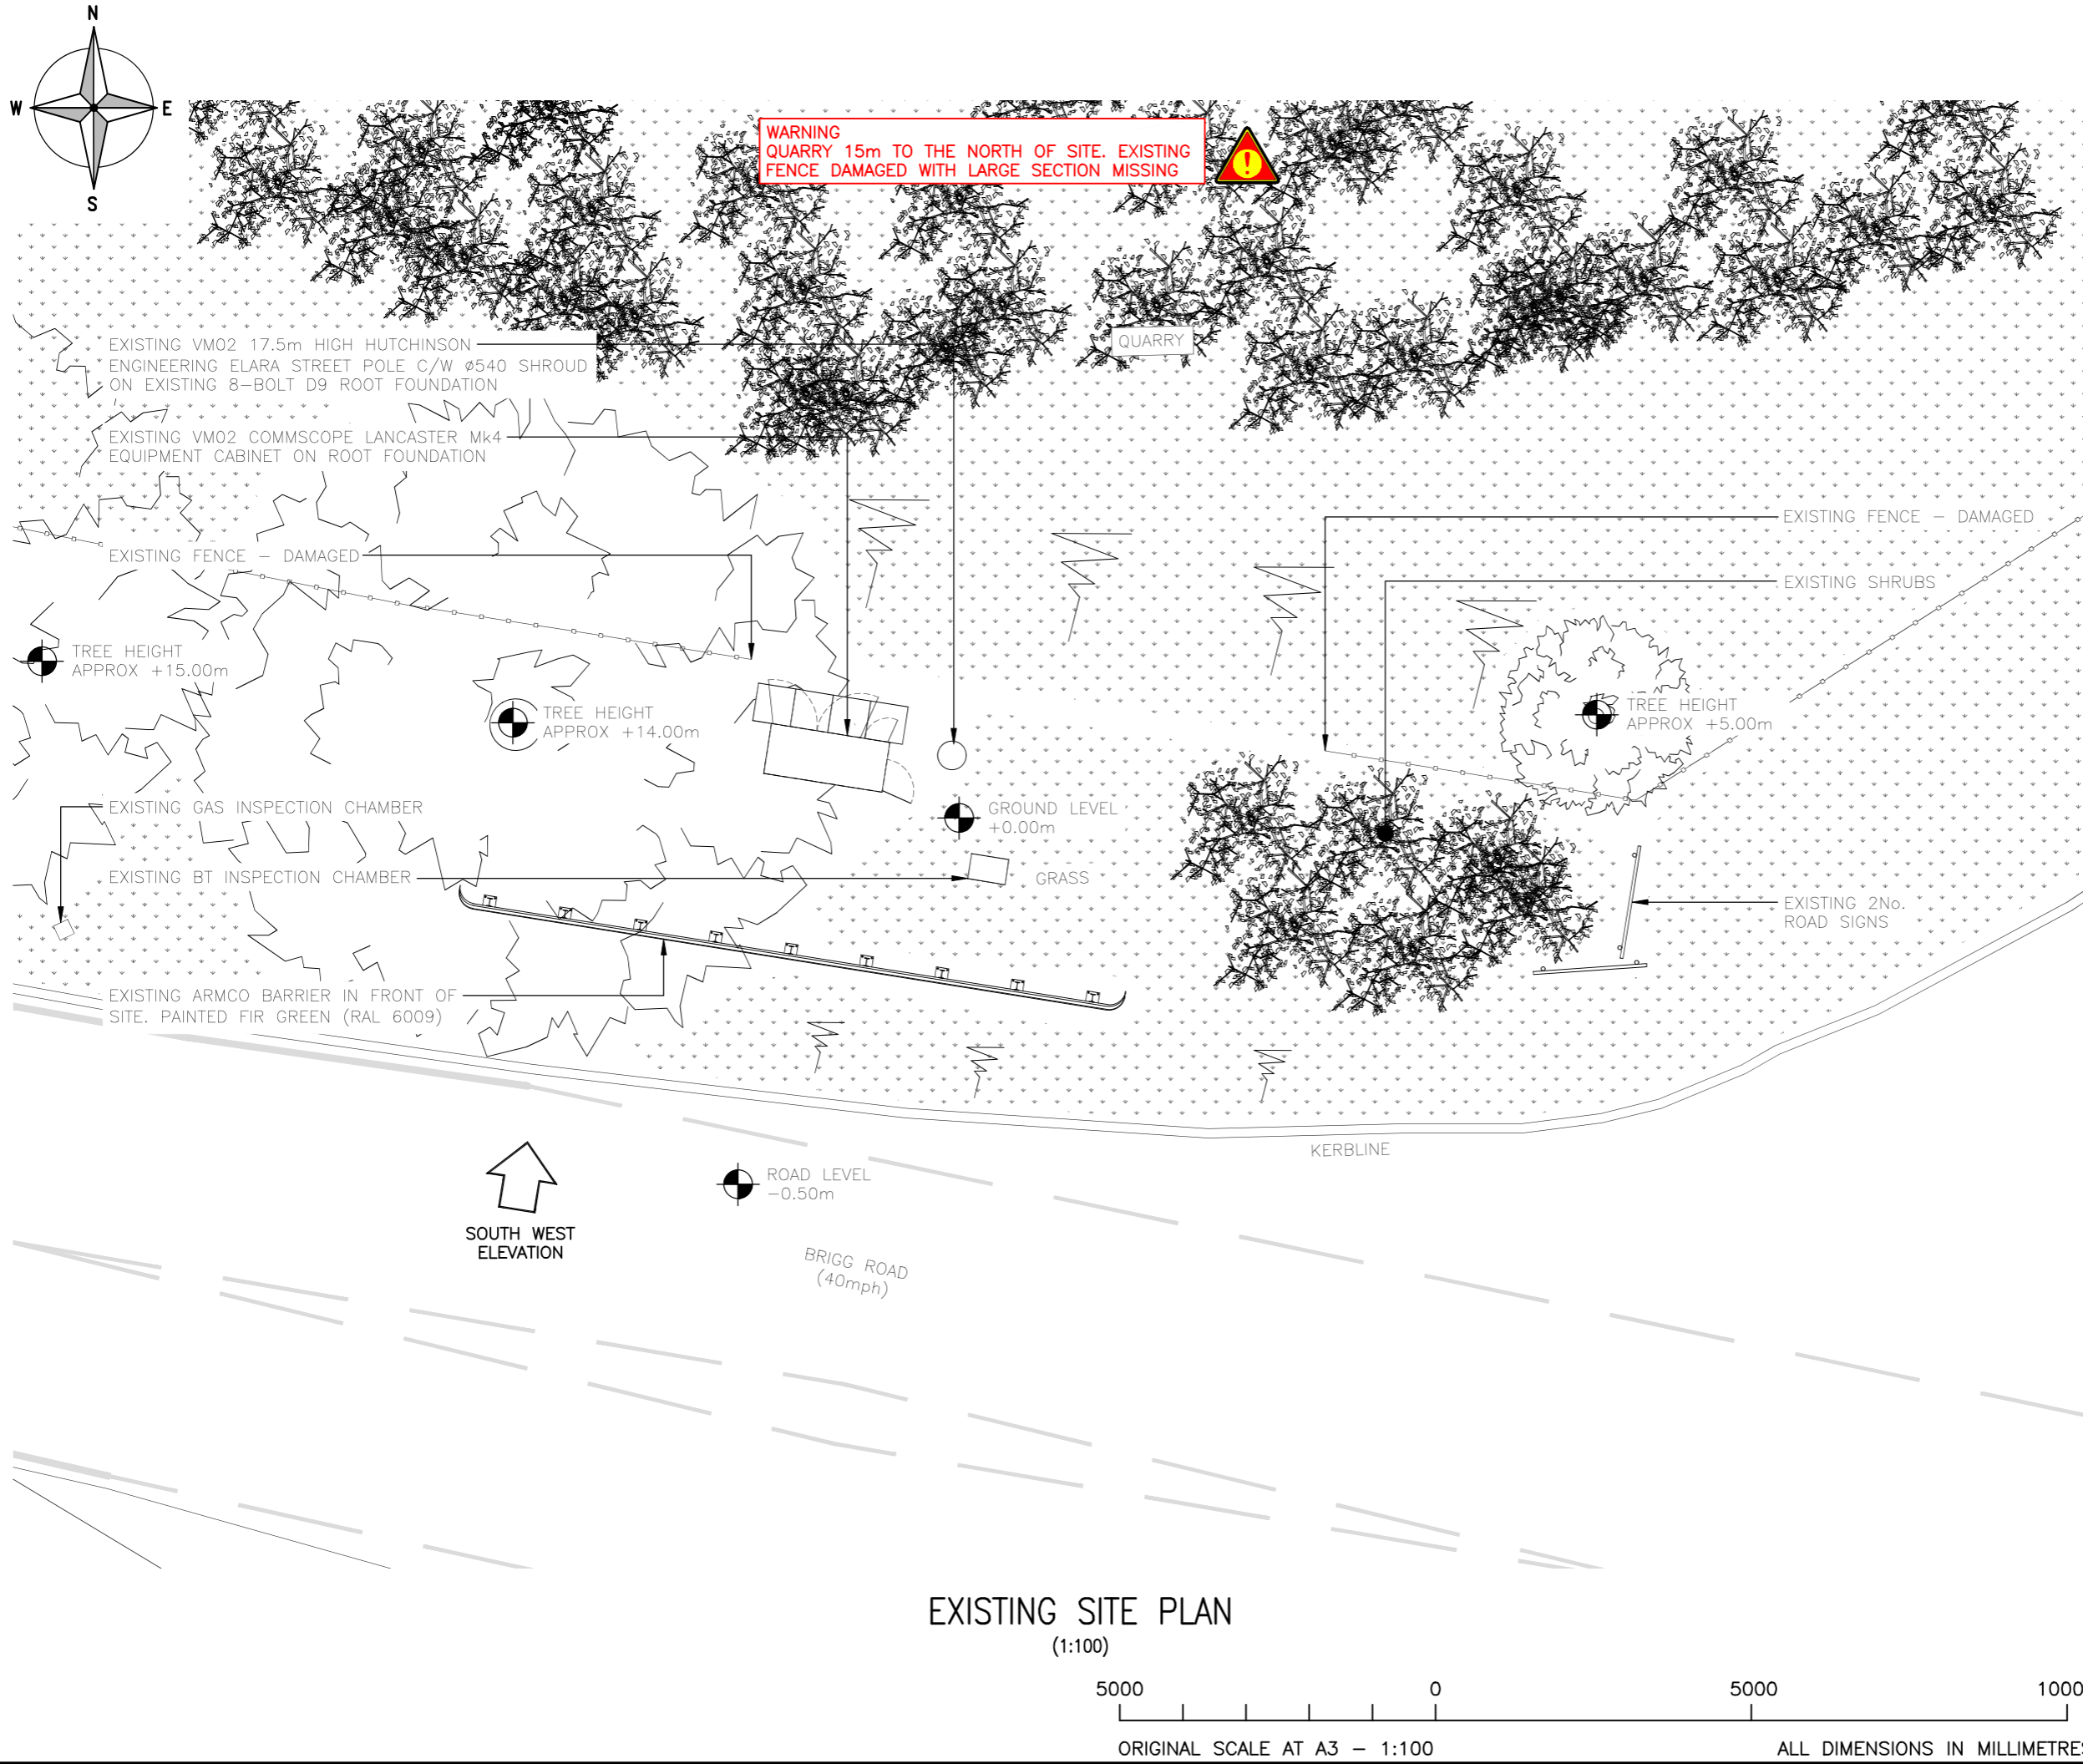

EXISTING SITE PLAN
(1:100)



ALL DIMENSIONS ARE IN mm UNLESS NOTED OTHERWISE

N.G.R | E: 508888 N: 405028

NOTES:

A	Issued for Approval	JE	AC	07.09.23
REV	MODIFICATION	BY	CH	DATE



Cell Name	Opt.
SW OFF BRIGG ROAD	A

Cell ID No		
CORNERSTONE	TEF	VF
23466622 E337178	079168	N/A


Site Address / Contact Details

BRIGG ROAD
GRASBY
LINCOLNSHIRE
DN38 6AH


Drawing Title: EXISTING SITE PLAN

Purpose of issue:	PLANNING	Dwg Rev:
Drawing Number:	200	A

Surveyed By:	ICS	Original Sheet Size:	A3	Pack Issue:				
Drawn:	JE	Date:	07.09.23	Checked:	AC	Date:	07.09.23	A

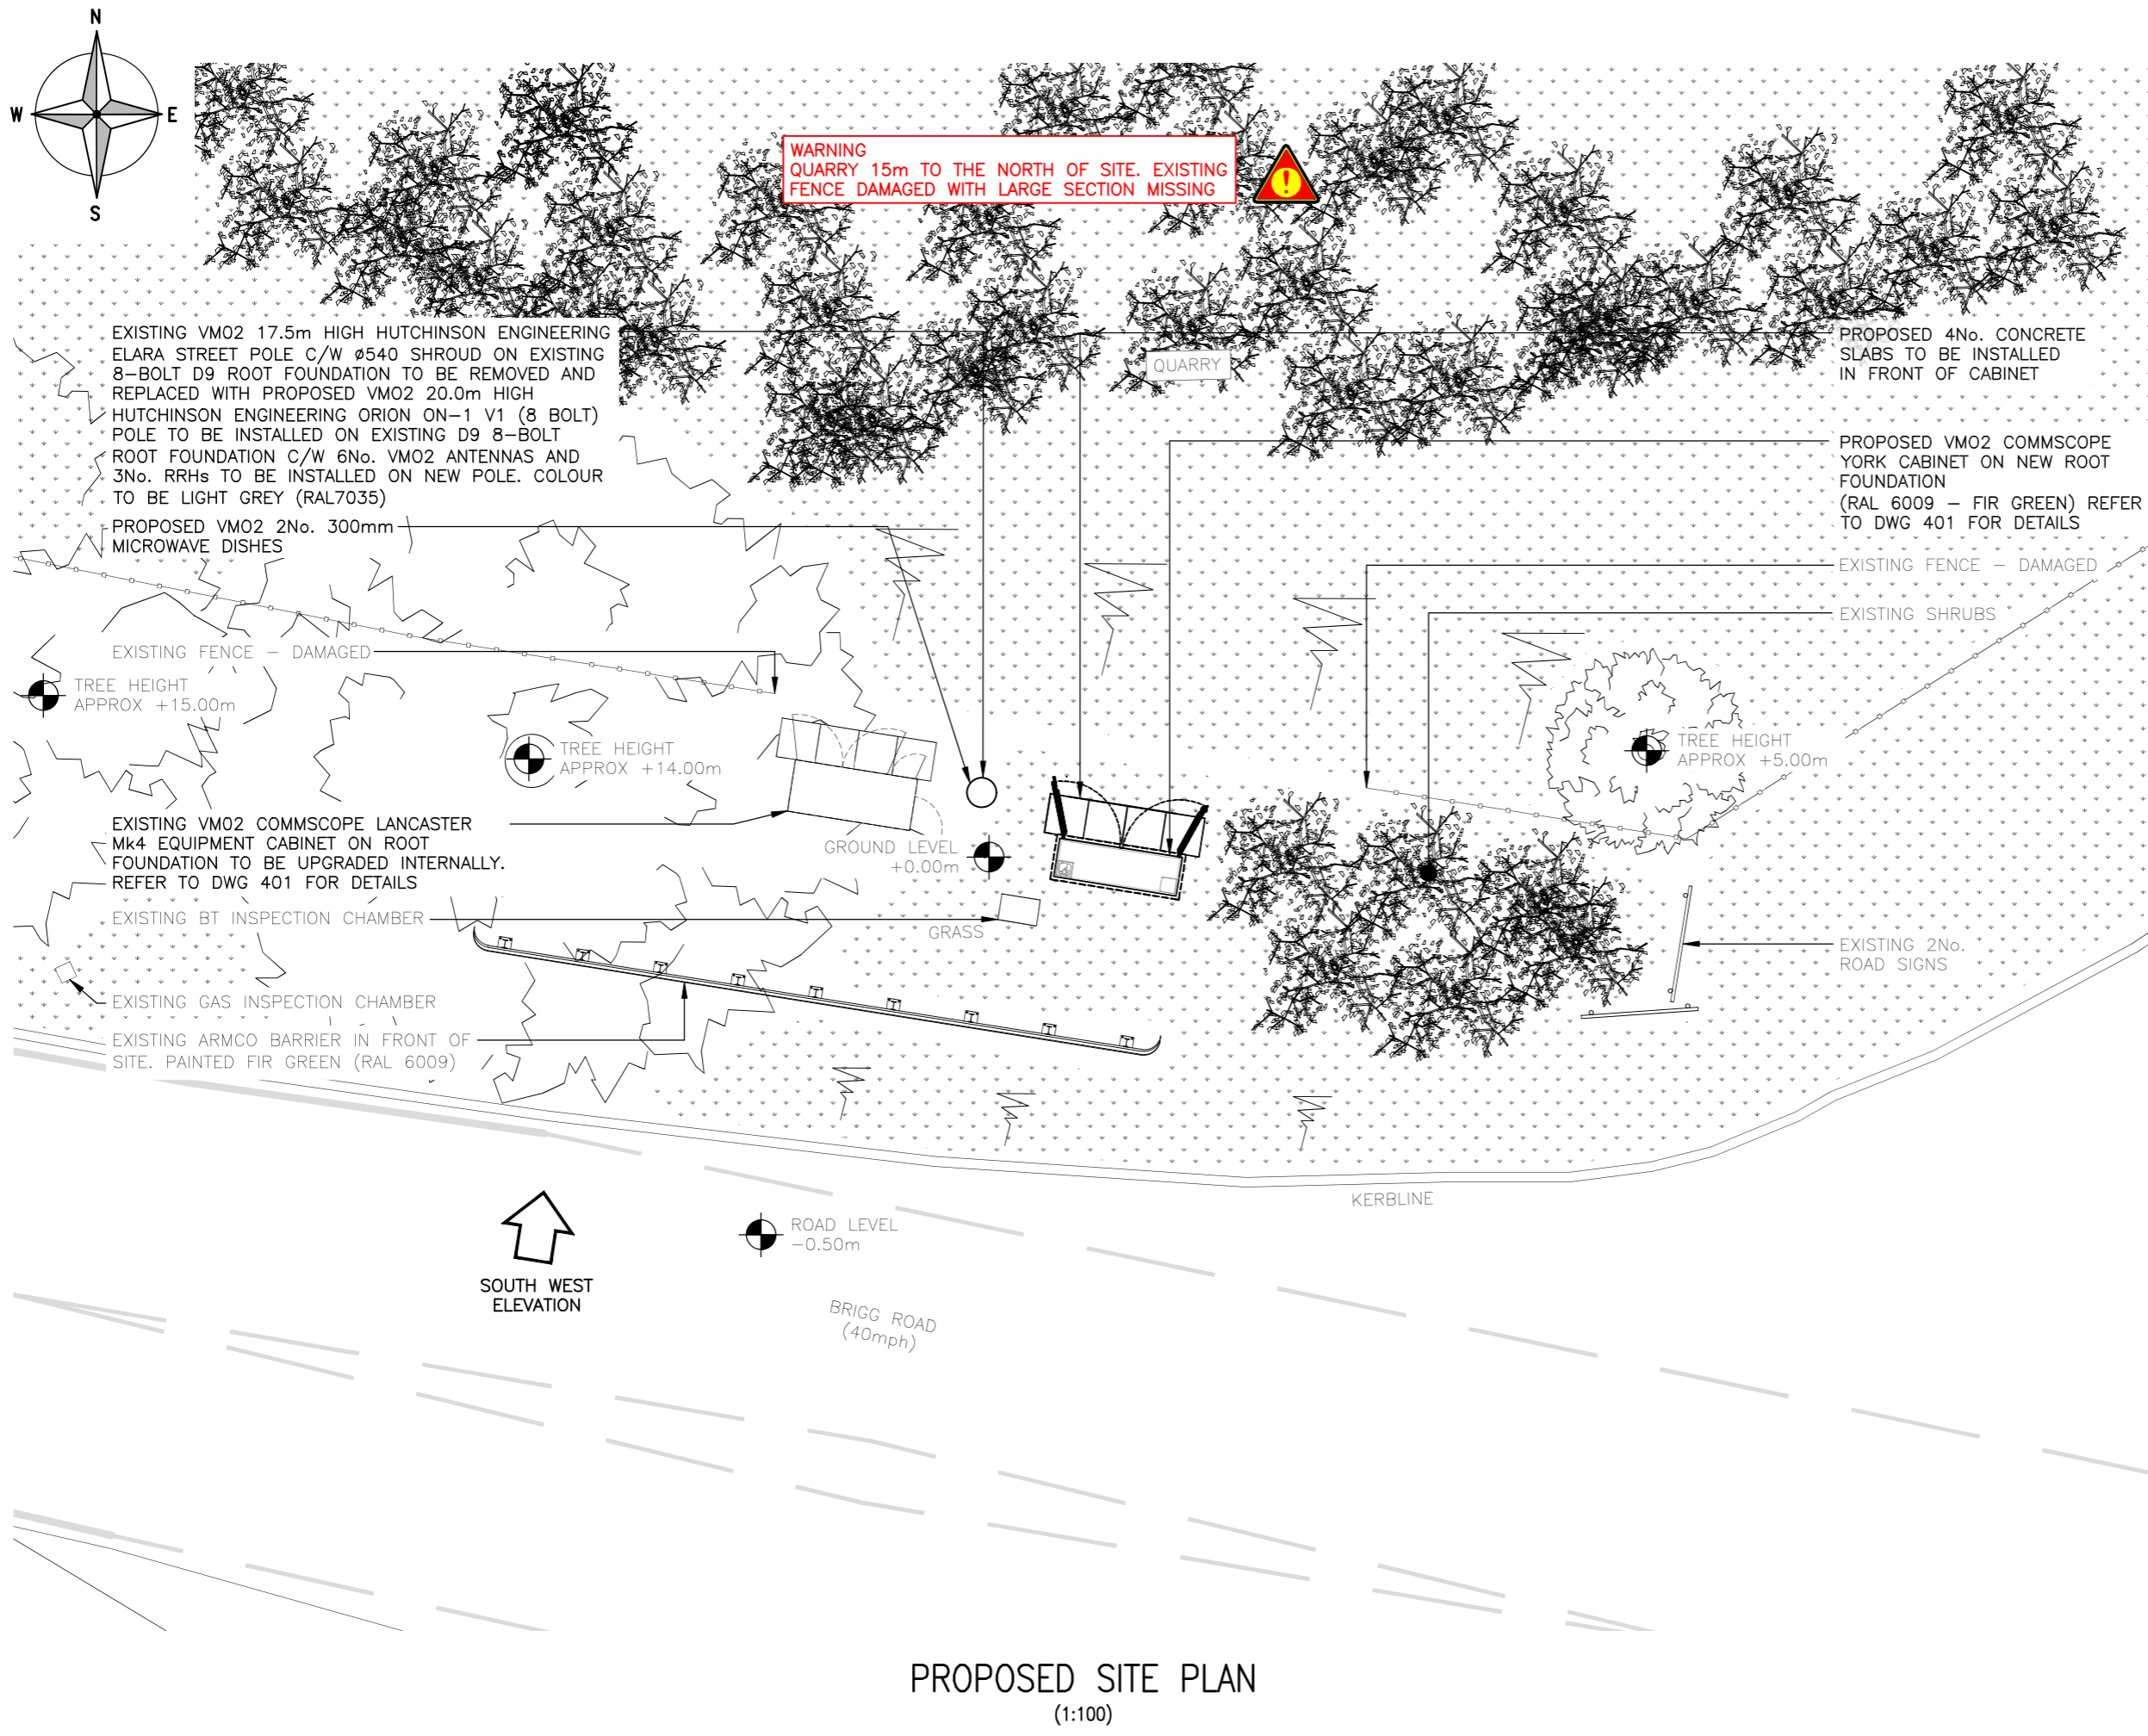

PROPOSED SITE PLAN
(1:100)

 

The drawings comply with VM02 Standard ICNIRP guidelines.
 Designed in accordance with Cornerstone documents: SDN0008 v5.1

ALL DIMENSIONS ARE IN mm UNLESS NOTED OTHERWISE

N.G.R | E: 508888 N: 405028

NOTES:
 SITE IS LOCATED ON A GRASS VERGE WHICH IS OVERGROWN. AREA TO BE CUT BACK AND TREATED WITH HERBICIDE

REV	Issued for Approval	JE	AC	07.09.23
	MODIFICATION	BY	CH	DATE



Cell Name	Opt.
SW OFF BRIGG ROAD	A

Cell ID No		
CORNERSTONE	TEF	VF
23466622 E337178	079168	N/A

Site Address / Contact Details

BRIGG ROAD
 GRASBY
 LINCOLNSHIRE
 DN38 6AH

Drawing Title: PROPOSED SITE PLAN

Purpose of issue: PLANNING

Drawing Number: 200

Surveyed By: ICS

Original Sheet Size: A3

Drawn: JE Date: 07.09.23 Checked: AC Date: 07.09.23

Pack Issue: A

ALL DIMENSIONS IN MILLIMETRES

ALL DIMENSIONS ARE IN mm UNLESS NOTED OTHERWISE

N.G.R | E: 508888 N: 405028

NOTES:

A	Issued for Approval	JE	AC	07.09.23
REV	MODIFICATION	BY	CH	DATE




Cell Name	Opt.
SW OFF BRIGG ROAD	A

Cell ID No		
CORNERSTONE	TEF	VF
23466622 E337178	079168	N/A

Site Address / Contact Details		
BRIGG ROAD GRASBY LINCOLNSHIRE DN38 6AH		

Drawing Title: EXISTING SITE ELEVATION				
Purpose of issue: PLANNING				Dwg Rev: A
Drawing Number: 300				A
Surveyed By: ICS		Original Sheet Size: A3		Pack Issue: A
Drawn: JE	Date: 07.09.23	Checked: AC	Date: 07.09.23	A

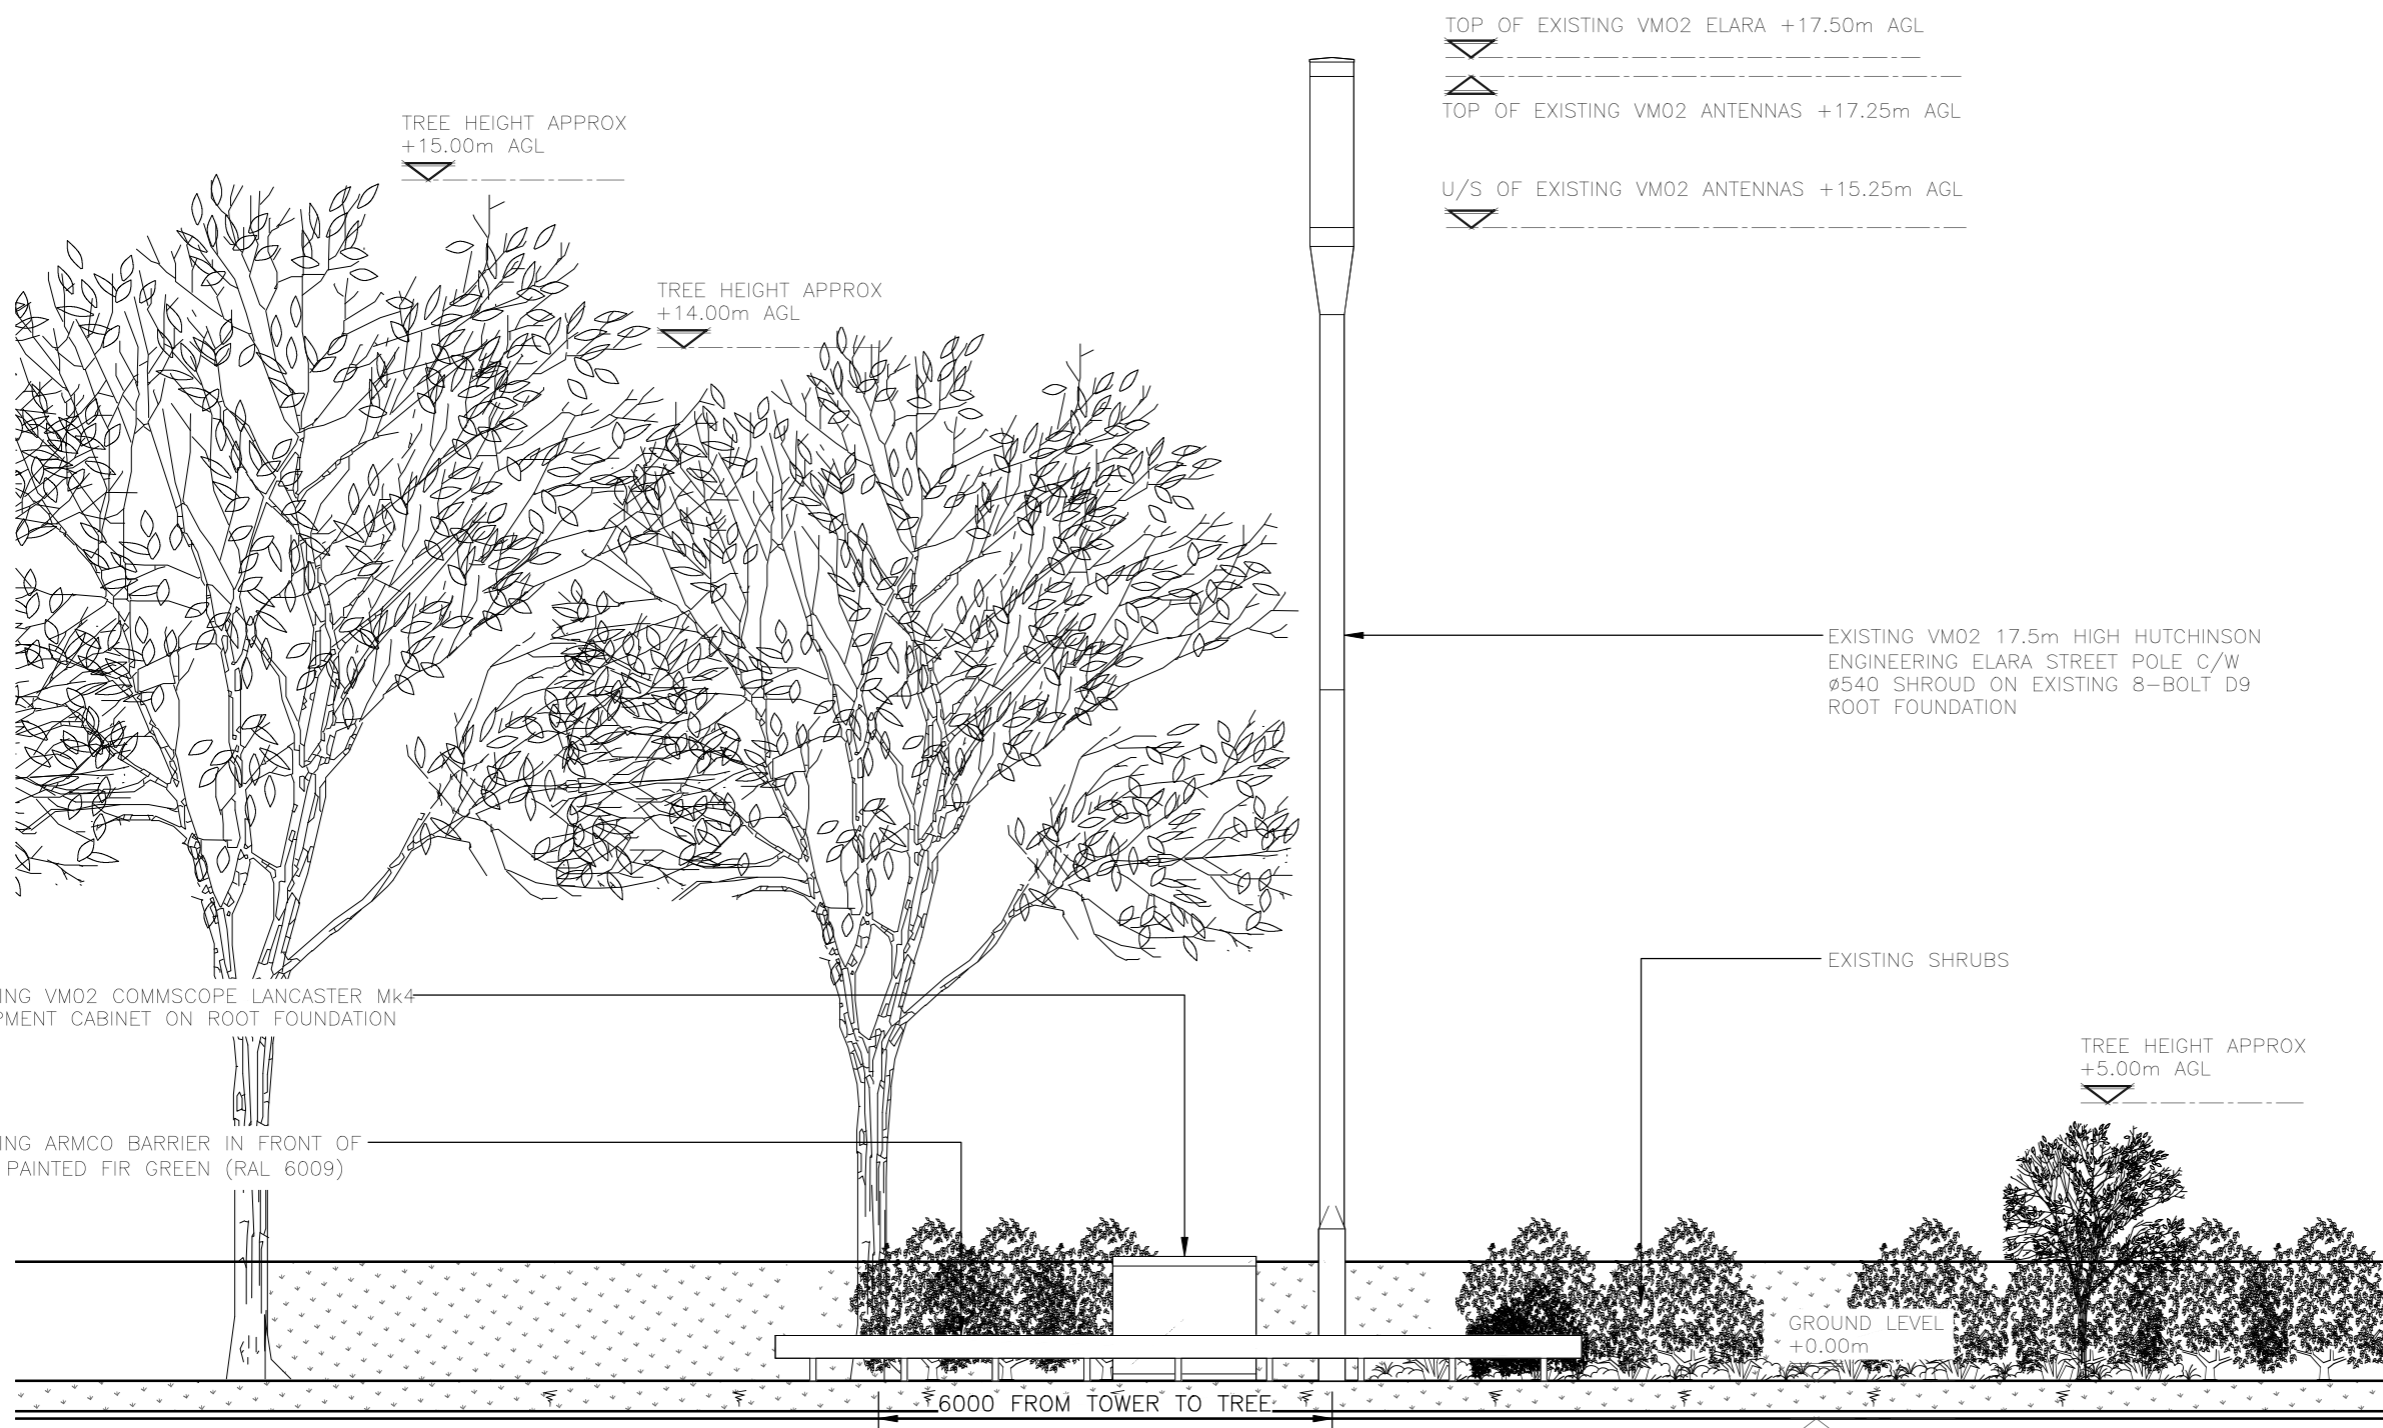

EXISTING SOUTH WEST SITE ELEVATION
(1:100)



ORIGINAL SCALE AT A3 - 1:100


ALL DIMENSIONS IN MILLIMETRES

The drawings comply with VM02 Standard ICNIRP guidelines.
Designed in accordance with Cornerstone documents: SDN0008 v5.1

ALL DIMENSIONS ARE IN mm UNLESS NOTED OTHERWISE

N.G.R | E: 508888 N: 405028

NOTES:
SITE IS LOCATED ON A GRASS VERGE WHICH IS OVERGROWN. AREA TO BE CUT BACK AND TREATED WITH HERBICIDE

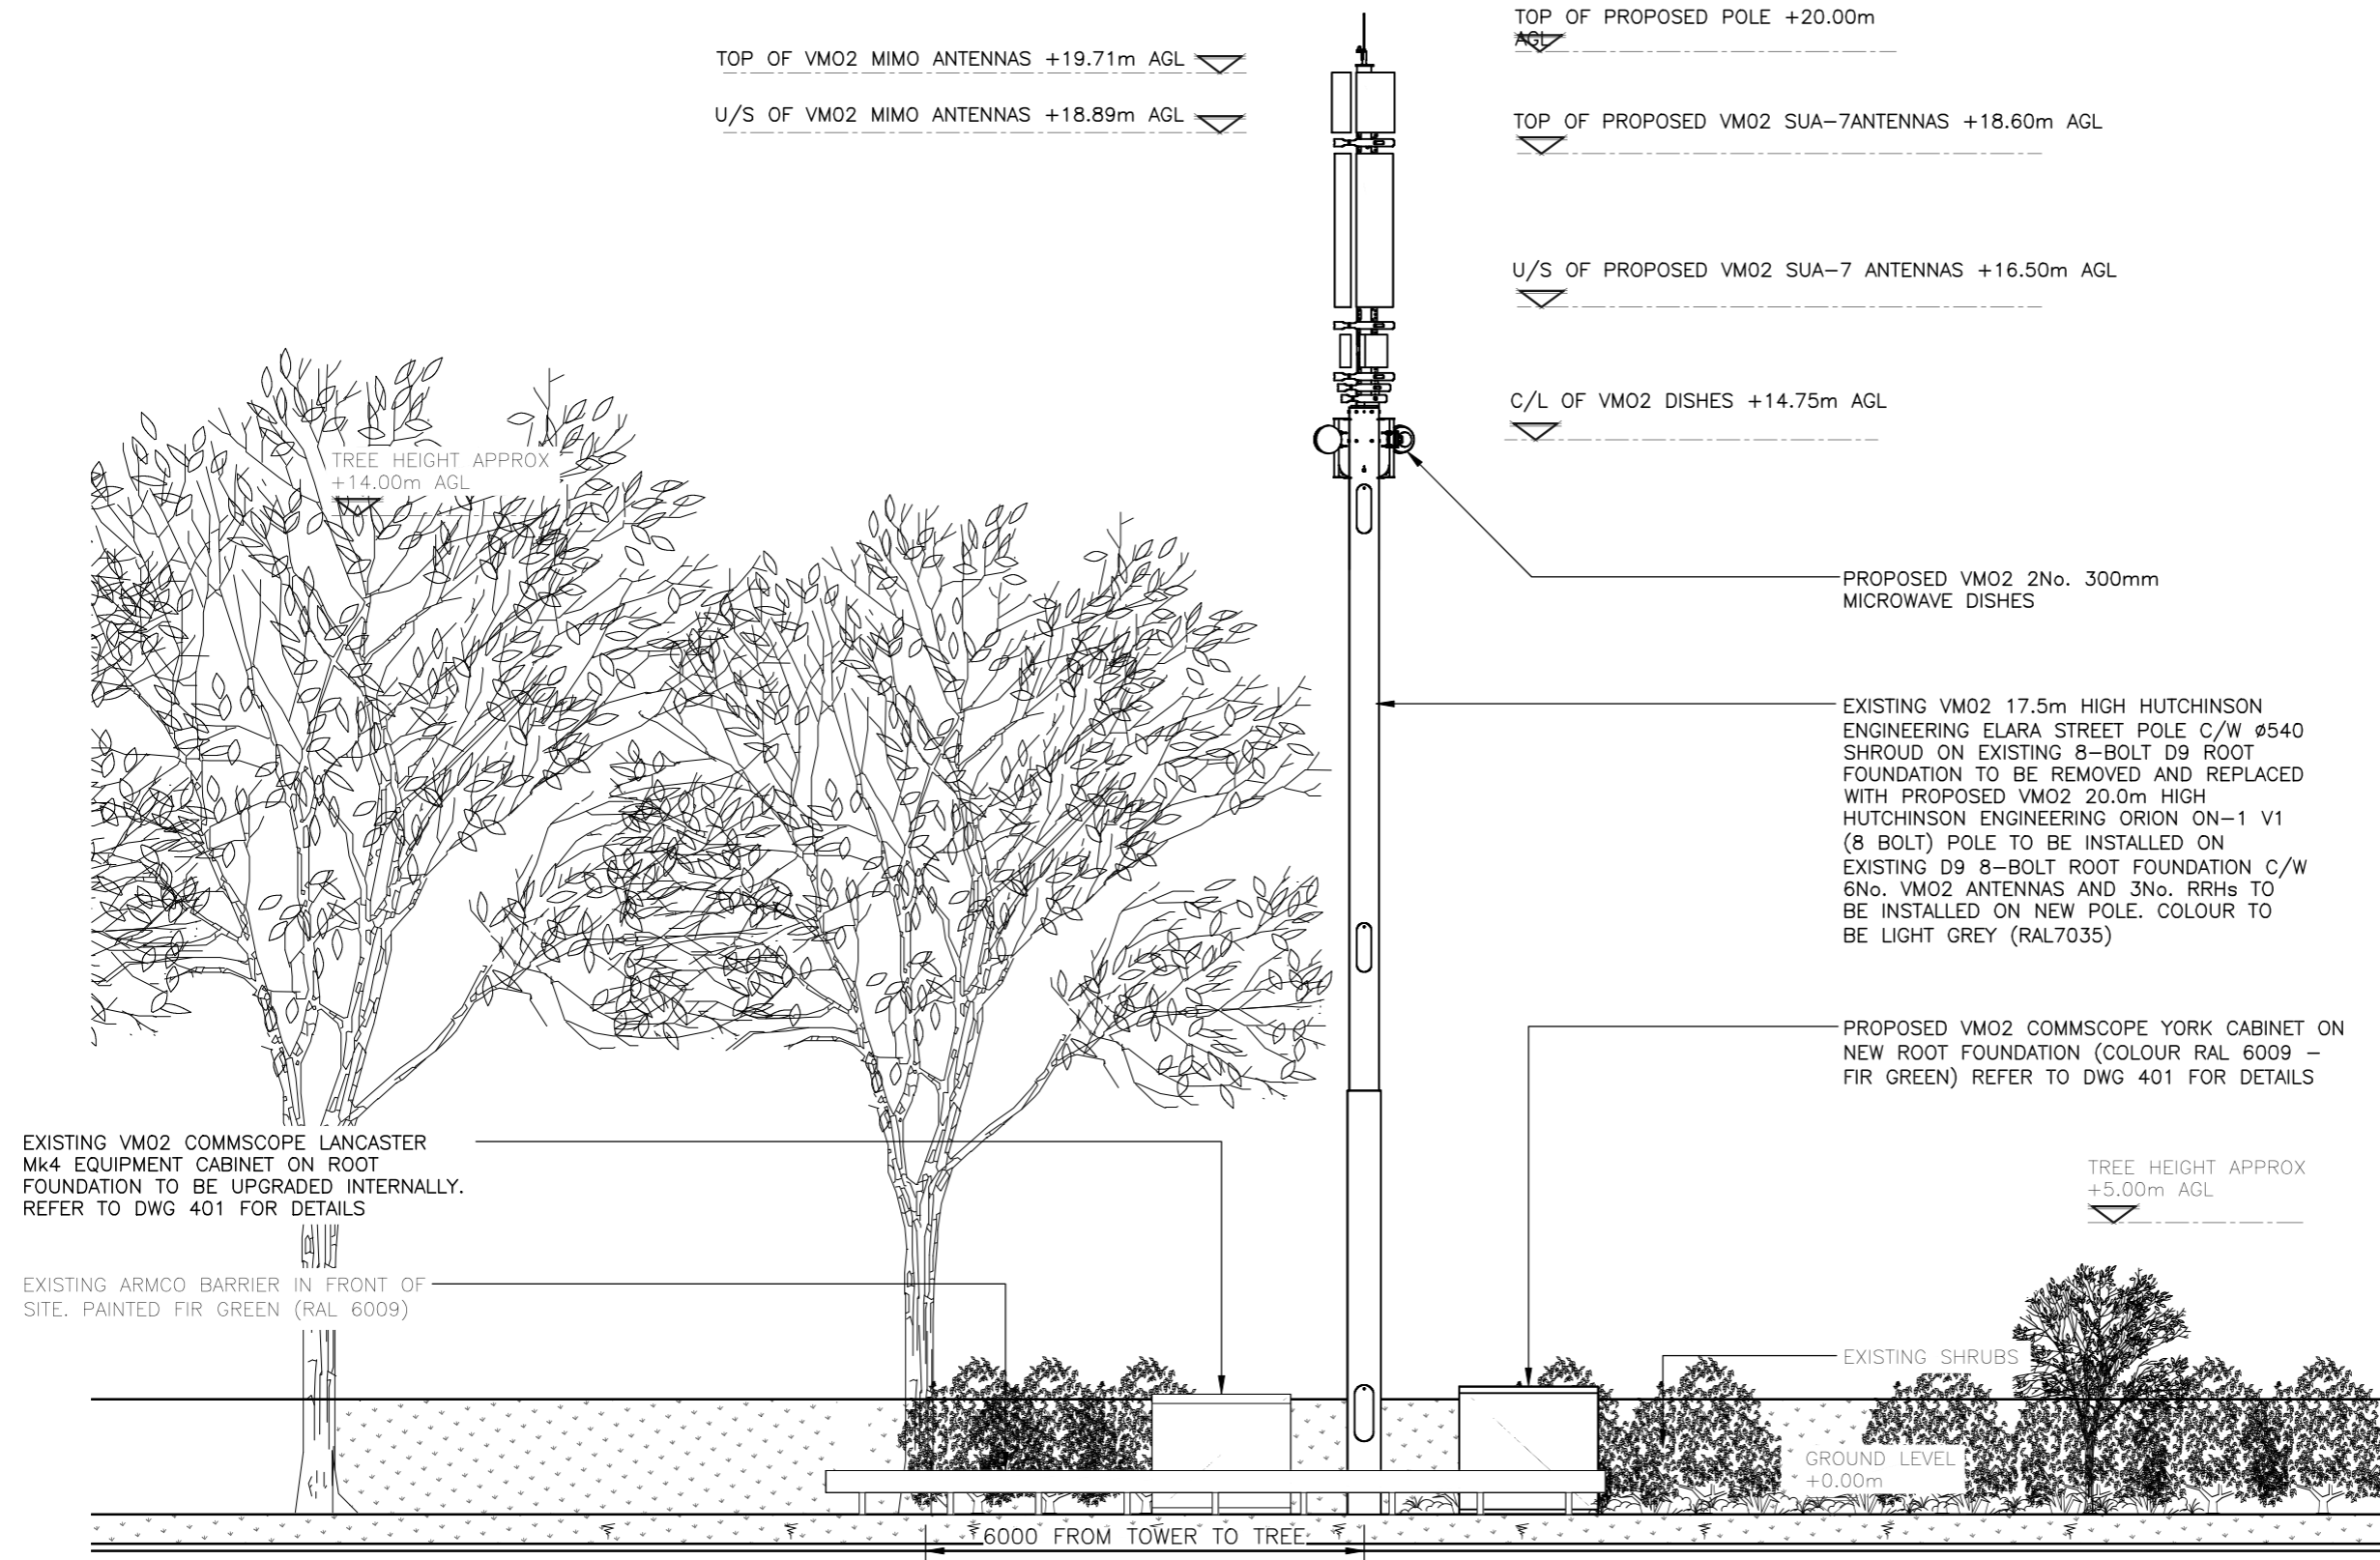


PROPOSED SOUTH WEST SITE ELEVATION
(1:100)



ORIGINAL SCALE AT A3 - 1:100 ALL DIMENSIONS IN MILLIMETRES

The drawings comply with VM02 Standard ICNIRP guidelines.
Designed in accordance with Cornerstone documents: SDN0008 v5.1

REV	Issued for Approval	JE	AC	07.09.23
	MODIFICATION	BY	CH	DATE

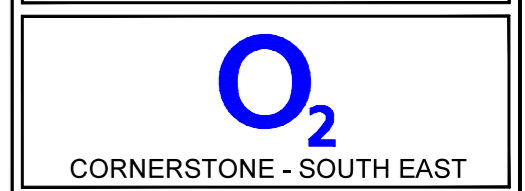

Cell Name		Opt.
SW OFF BRIGG ROAD		A
Cell ID No		
CORNERSTONE	TEF	VF
23466622 E337178	079168	N/A

Site Address / Contact Details
BRIGG ROAD
GRASBY
LINCOLNSHIRE
DN38 6AH

Drawing Title: PROPOSED SITE ELEVATION				
Purpose of issue: PLANNING				Dwg Rev: A
Drawing Number: 301				A
Surveyed By: ICS		Original Sheet Size: A3		Pack Issue:
Drawn: JE	Date: 07.09.23	Checked: AC	Date: 07.09.23	A